




1  
A1.1 FRONT ELEVATION  
(REAR ELEVATION SIMILAR)  
SCALE: 1/4" = 1'-0"



2  
A1.1 SIDE ELEVATIONS  
SCALE: 1/8" = 1'-0"

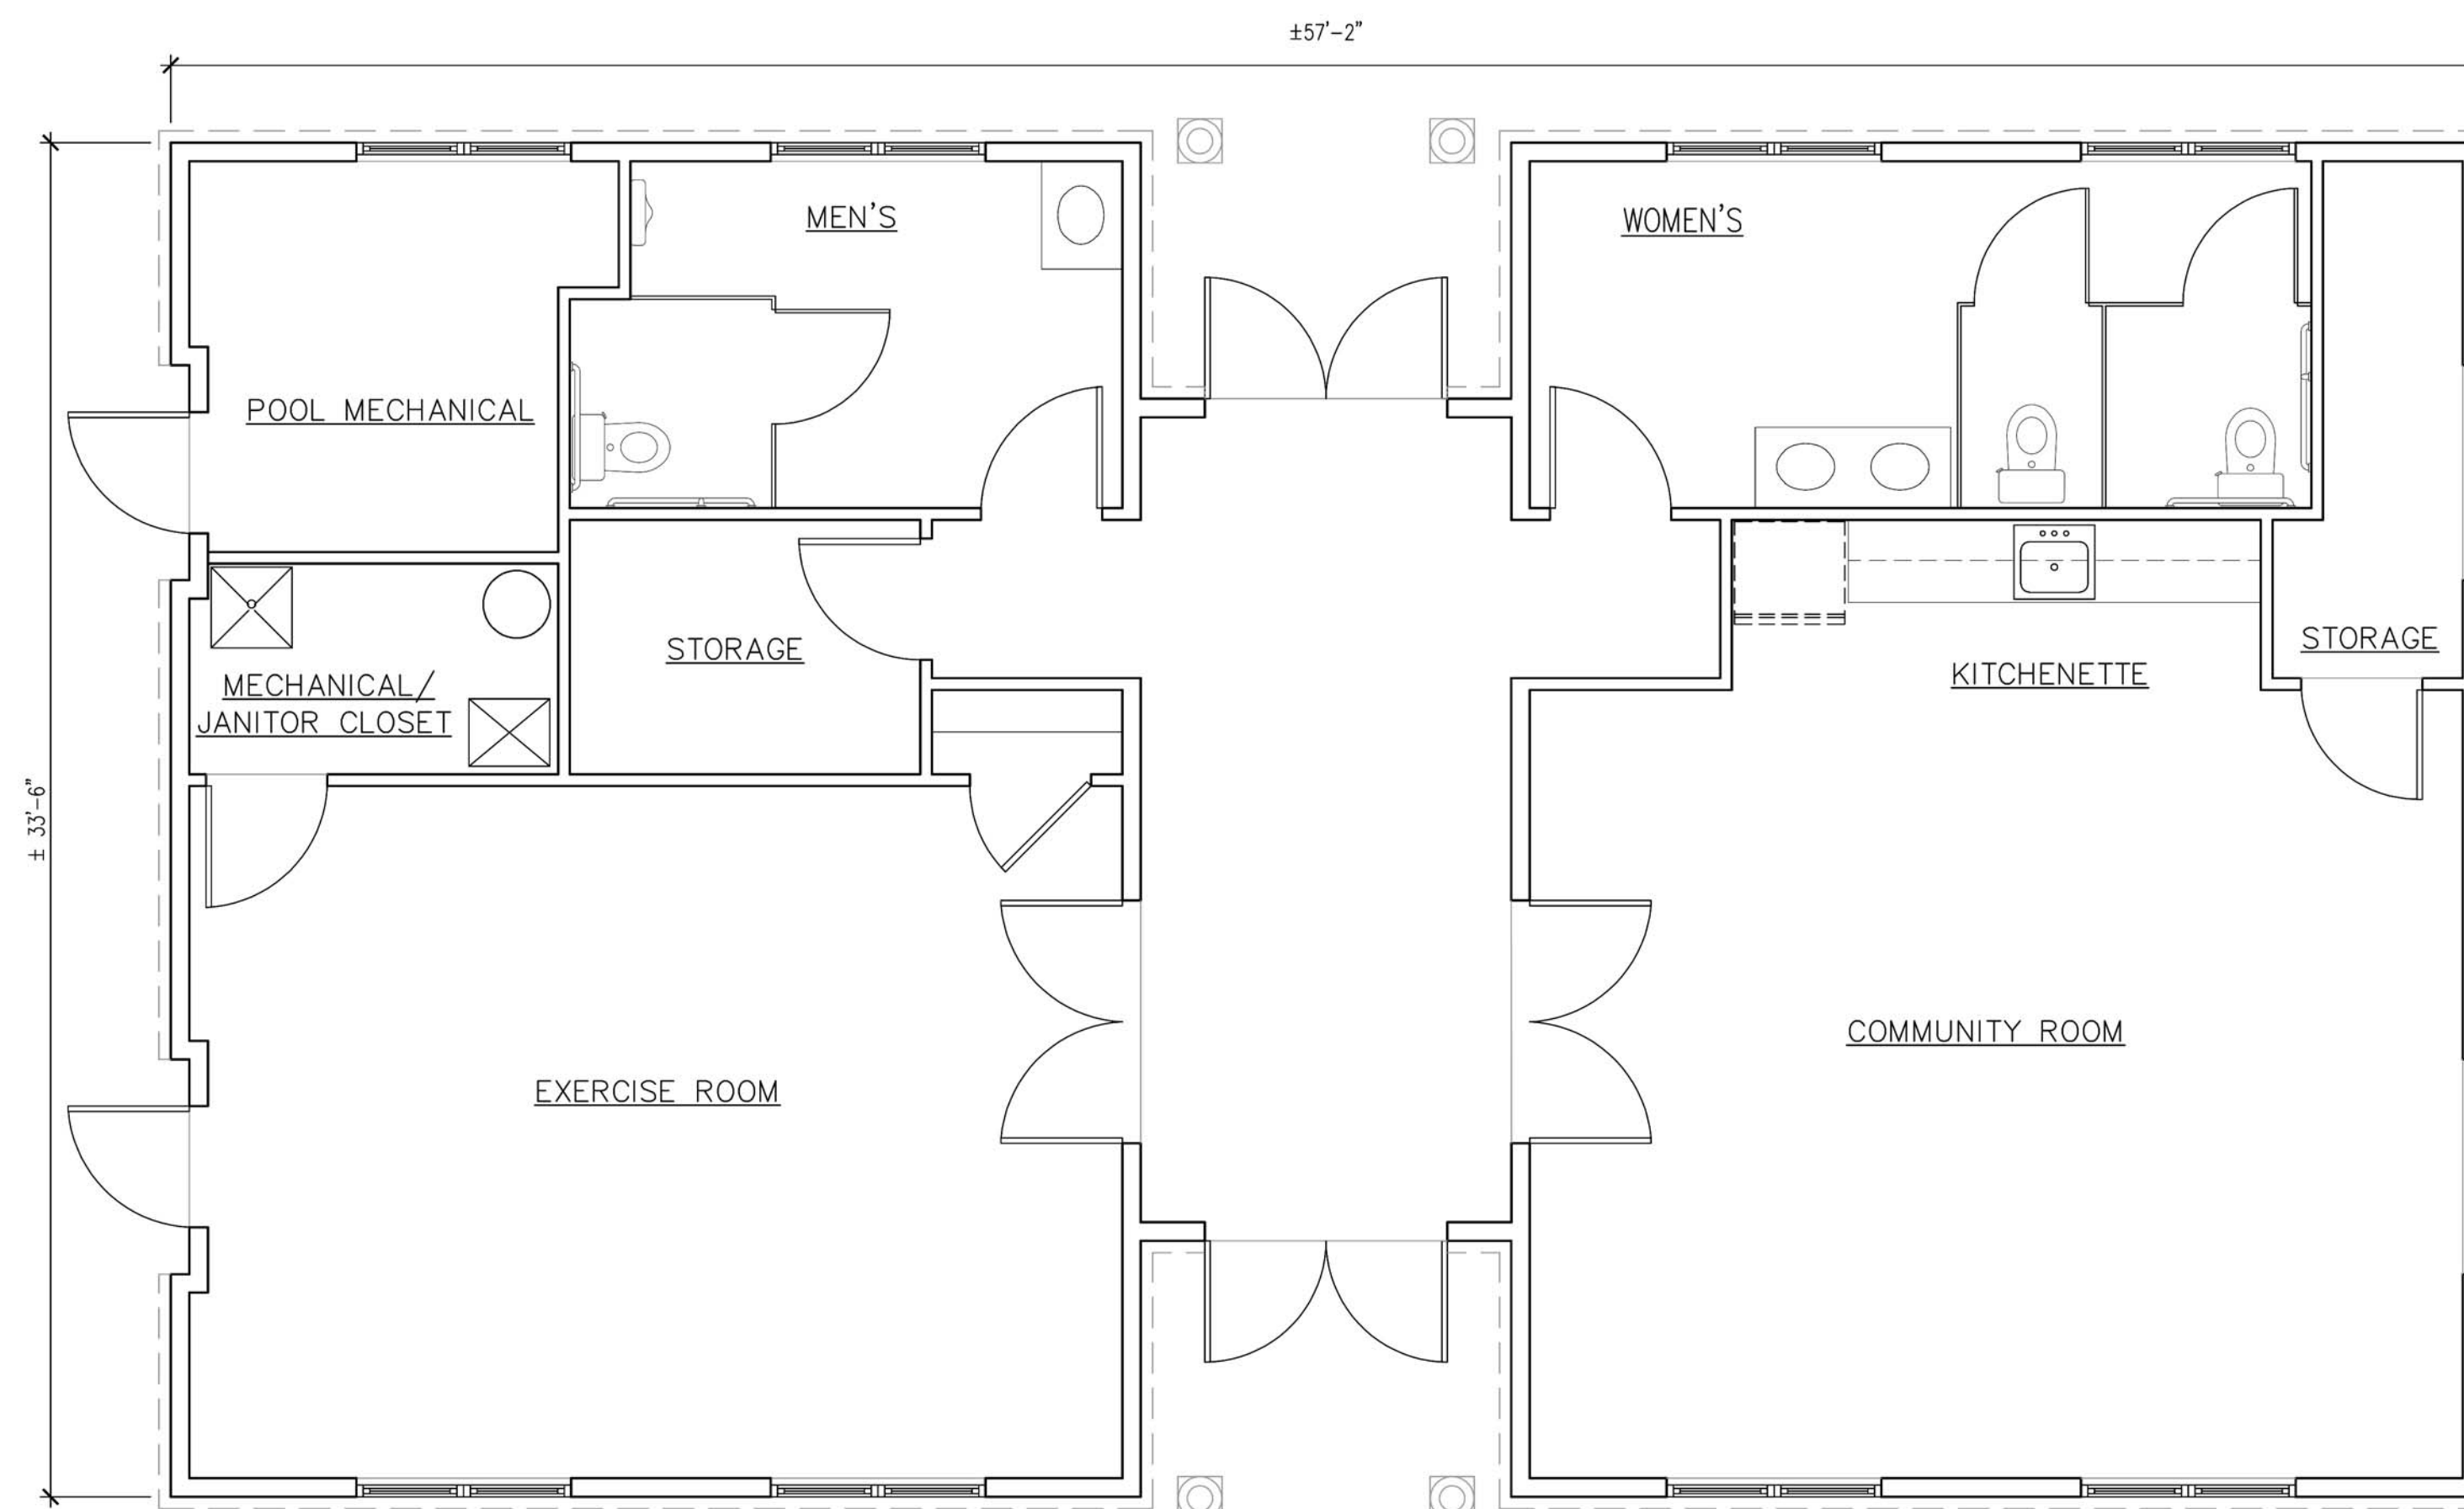

3  
A1.1 BUILDING FLOOR PLAN  
SCALE: 1/4" = 1'-0"



4  
A1.1 KEY PLAN  
SCALE: N.T.S.

**NOTE:**  
THIS PLAN IS NOT FOR CONSTRUCTION AND IS SUBJECT TO CHANGE. THE BUILDER RESERVES THE RIGHT TO MAKE CHANGES AS NEEDED DUE TO MARKET CONDITIONS AND AVAILABILITY OF MATERIALS AS TO THE FLOOR PLANS, ROOM LOCATIONS, ELEVATION DESIGN, AND BUILDING MATERIALS INCLUDING COLORS AND TEXTURES.