

6-PLEX-TYPE-1 - FIRST FLOOR PLAN


SCALE: 1/8" = 1'-0"



Paul J. Stampfl

LENNAR AT EL MARLBORO TOWNHOMES
MARLBORO TWP. NJ
-TOWNSHIP SUBMISSION- 4.10.20



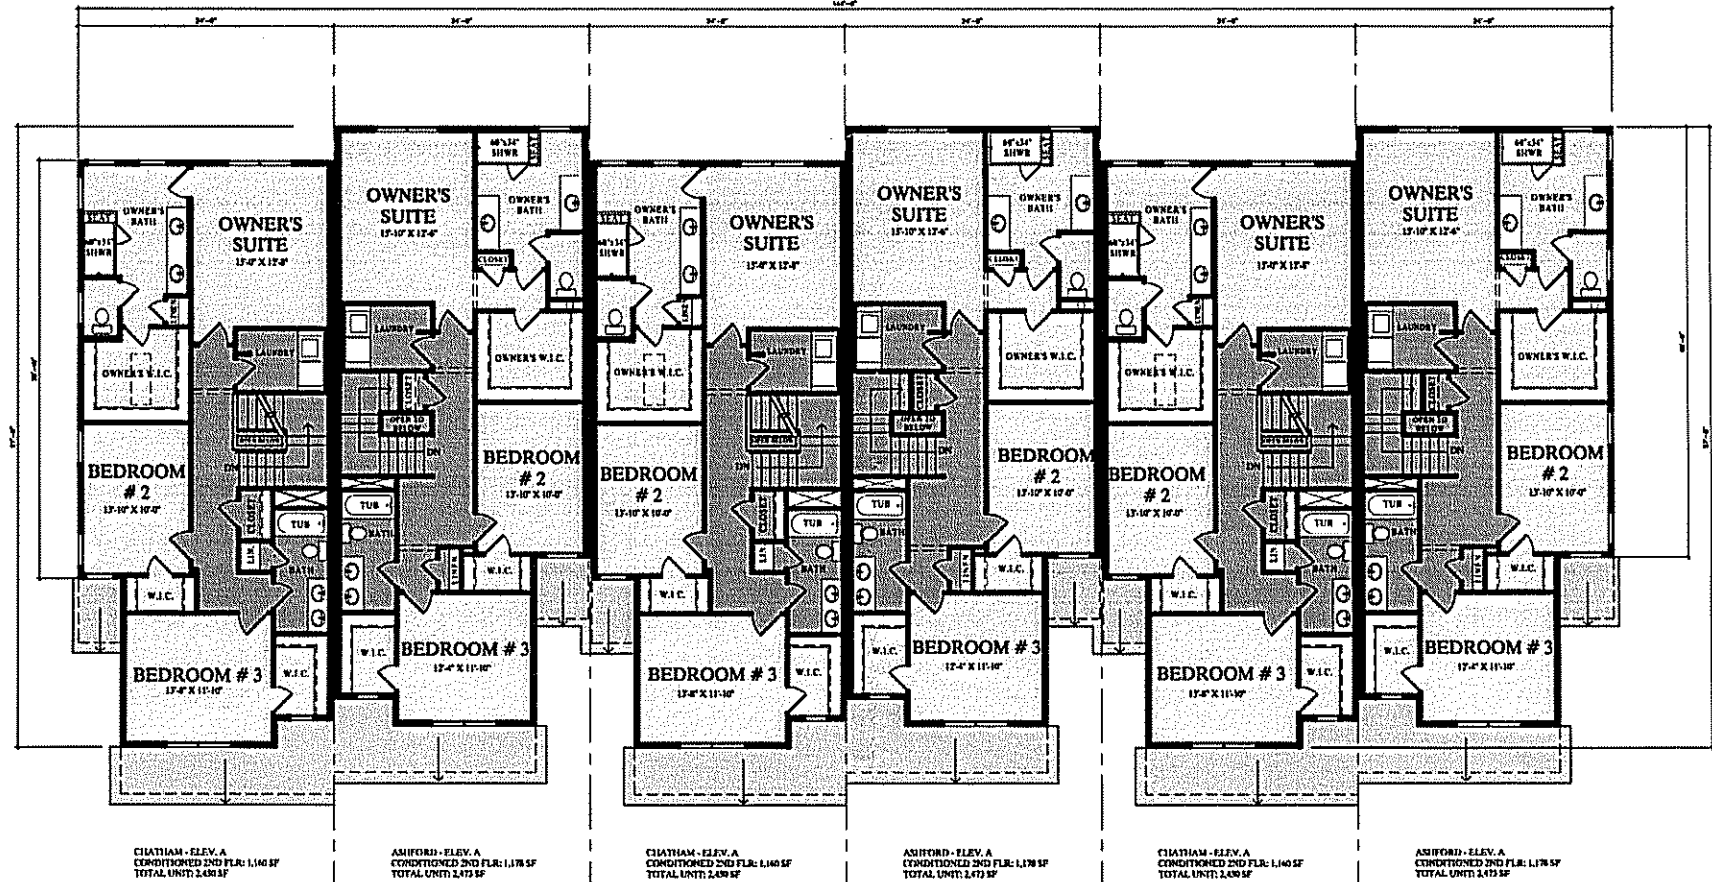

6-PLEX-TYPE-1 - SECOND FLOOR PLAN
 SCALE: 1/8" = 1'-0"



Handwritten signature


LENNAR AT EL MARLBORO TOWNHOMES
 MARLBORO TWP. NJ
 -TOWNSHIP SUBMISSION- 4.10.20







ASHFORD
ELEVATION A

6-PLEX-TYPE-1 - RIGHT ELEVATION
SCALE: 1/8" = 1'-0"

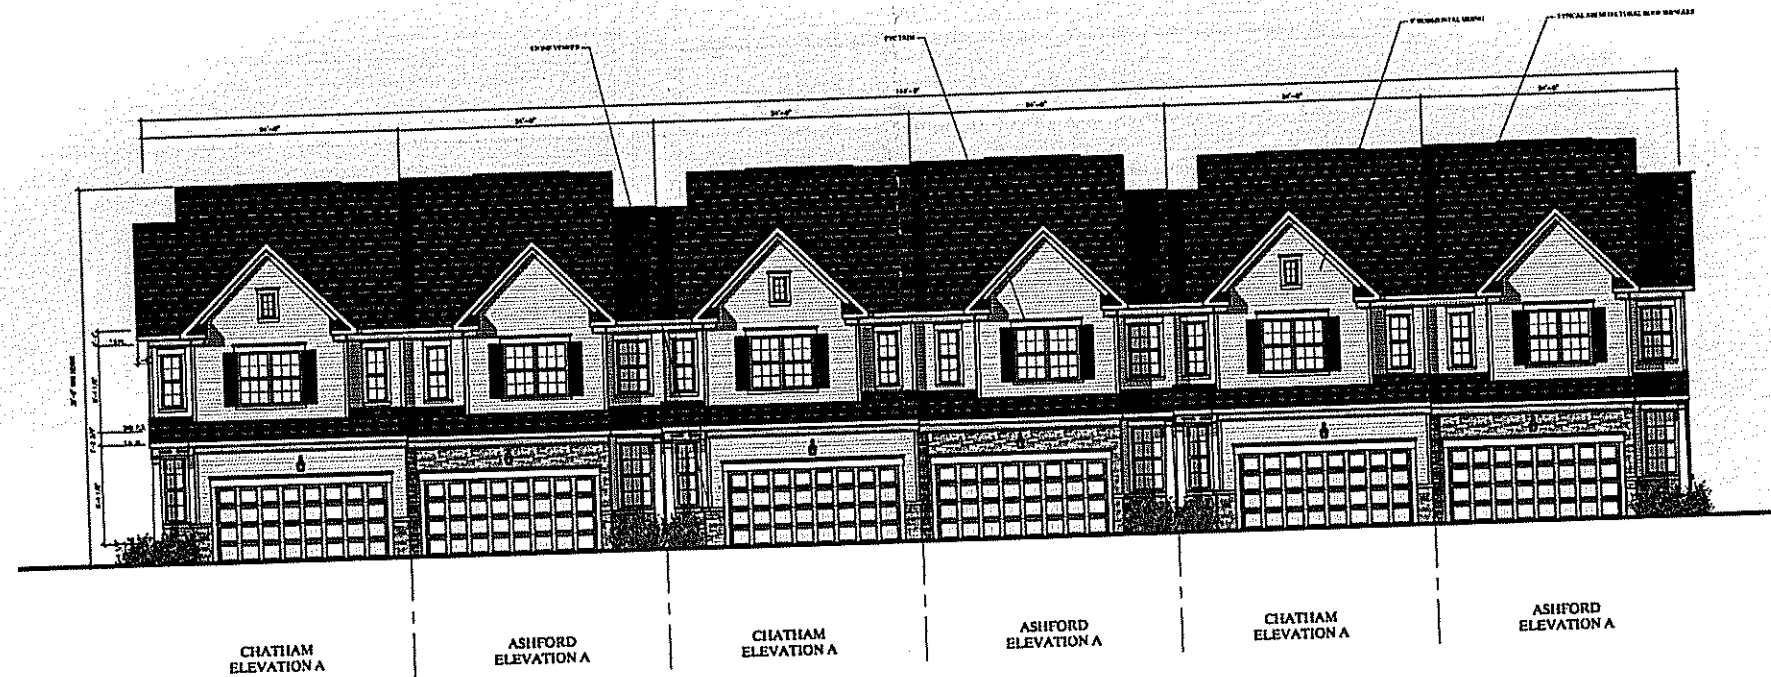

6-PLEX-TYPE-1 - FRONT ELEVATION
SCALE: 1/8" = 1'-0"

EXTERIOR COLOR SCHEME
SHOWN MAY VARY DEPENDING
ON FINAL MATERIAL SELECTION

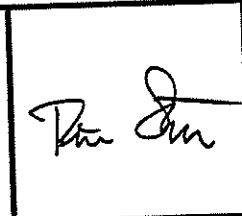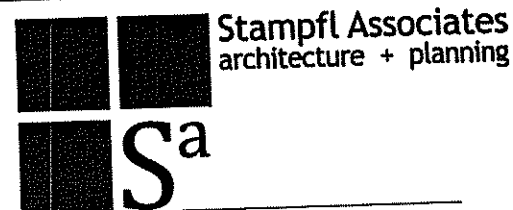

LENNAR AT EL MARLBORO TOWNHOMES
MARLBORO TWP. NJ
-TOWNSHIP SUBMISSION- 4.10.20






CHATHAM
ELEVATION A

6-PLEX-TYPE-1 - LEFT ELEVATION


SCALE: 1/8" = 1'-0"

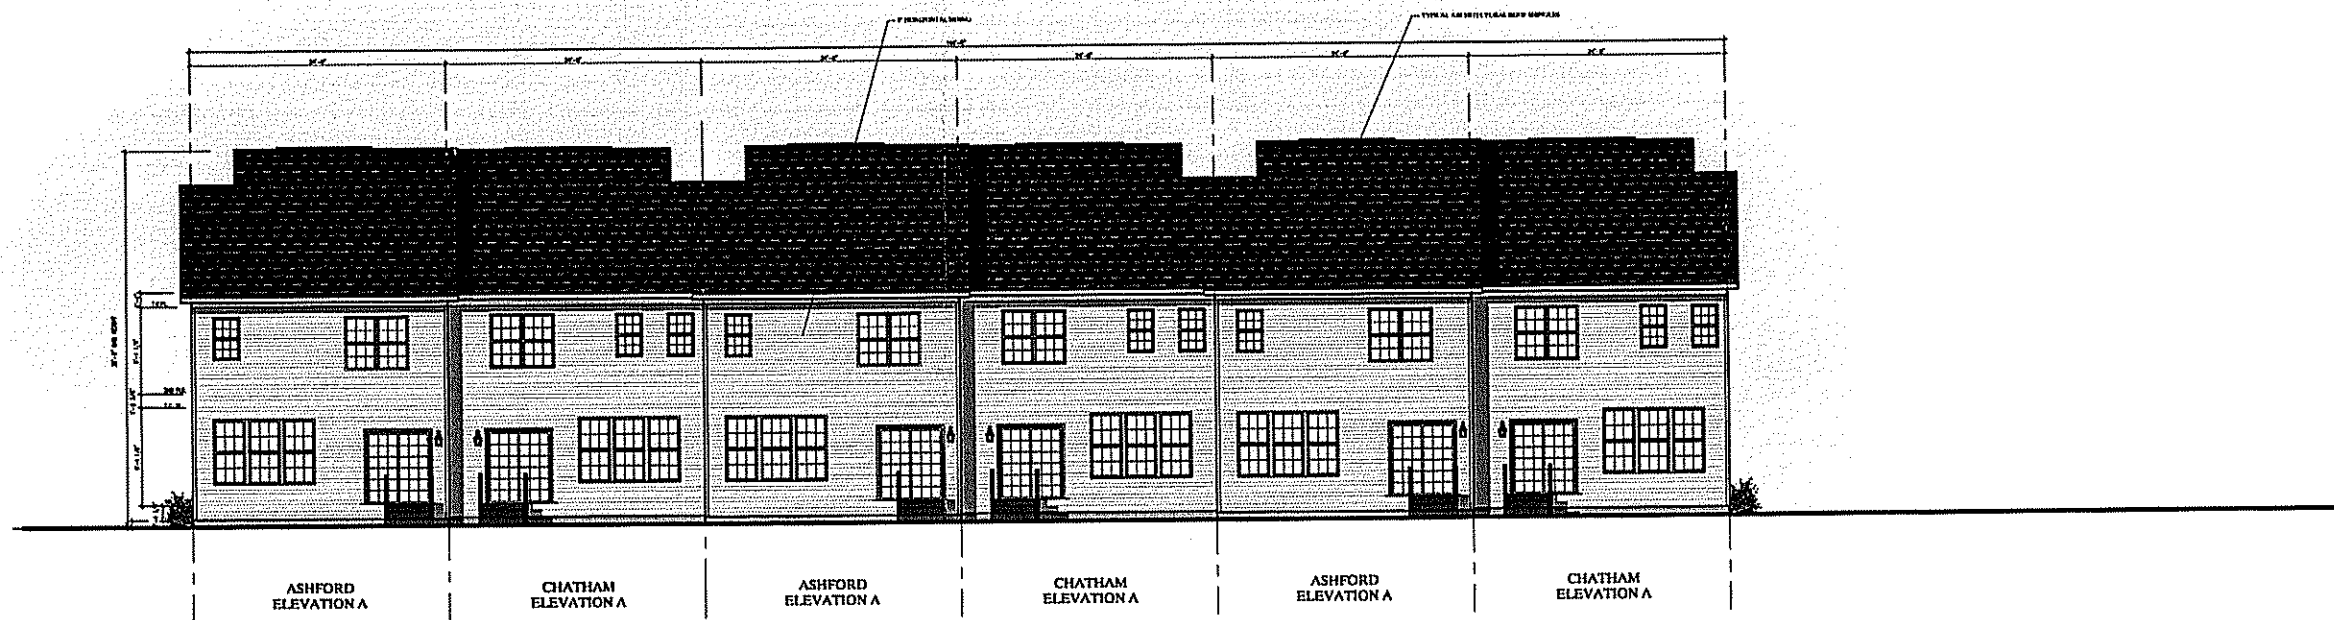

6-PLEX-TYPE-1 - REAR ELEVATION

SCALE: 1/8" = 1'-0"

EXTERIOR COLOR SCHEME
SHOWN MAY VARY DEPENDING
ON FINAL MATERIAL SELECTION

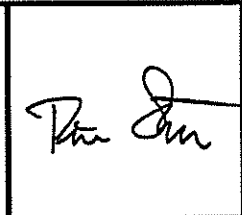

LENNAR AT EL MARLBORO TOWNHOMES
MARLBORO TWP. NJ
-TOWNSHIP SUBMISSION- 4.10.20

