



Front Elevation
Scale: 1/8" = 1'-0"



Rear Elevation
Scale: 1/8" = 1'-0"




Left Elevation
Scale: 1/8" = 1'-0"



Right Elevation
Scale: 1/8" = 1'-0"



Perspective
Scale:

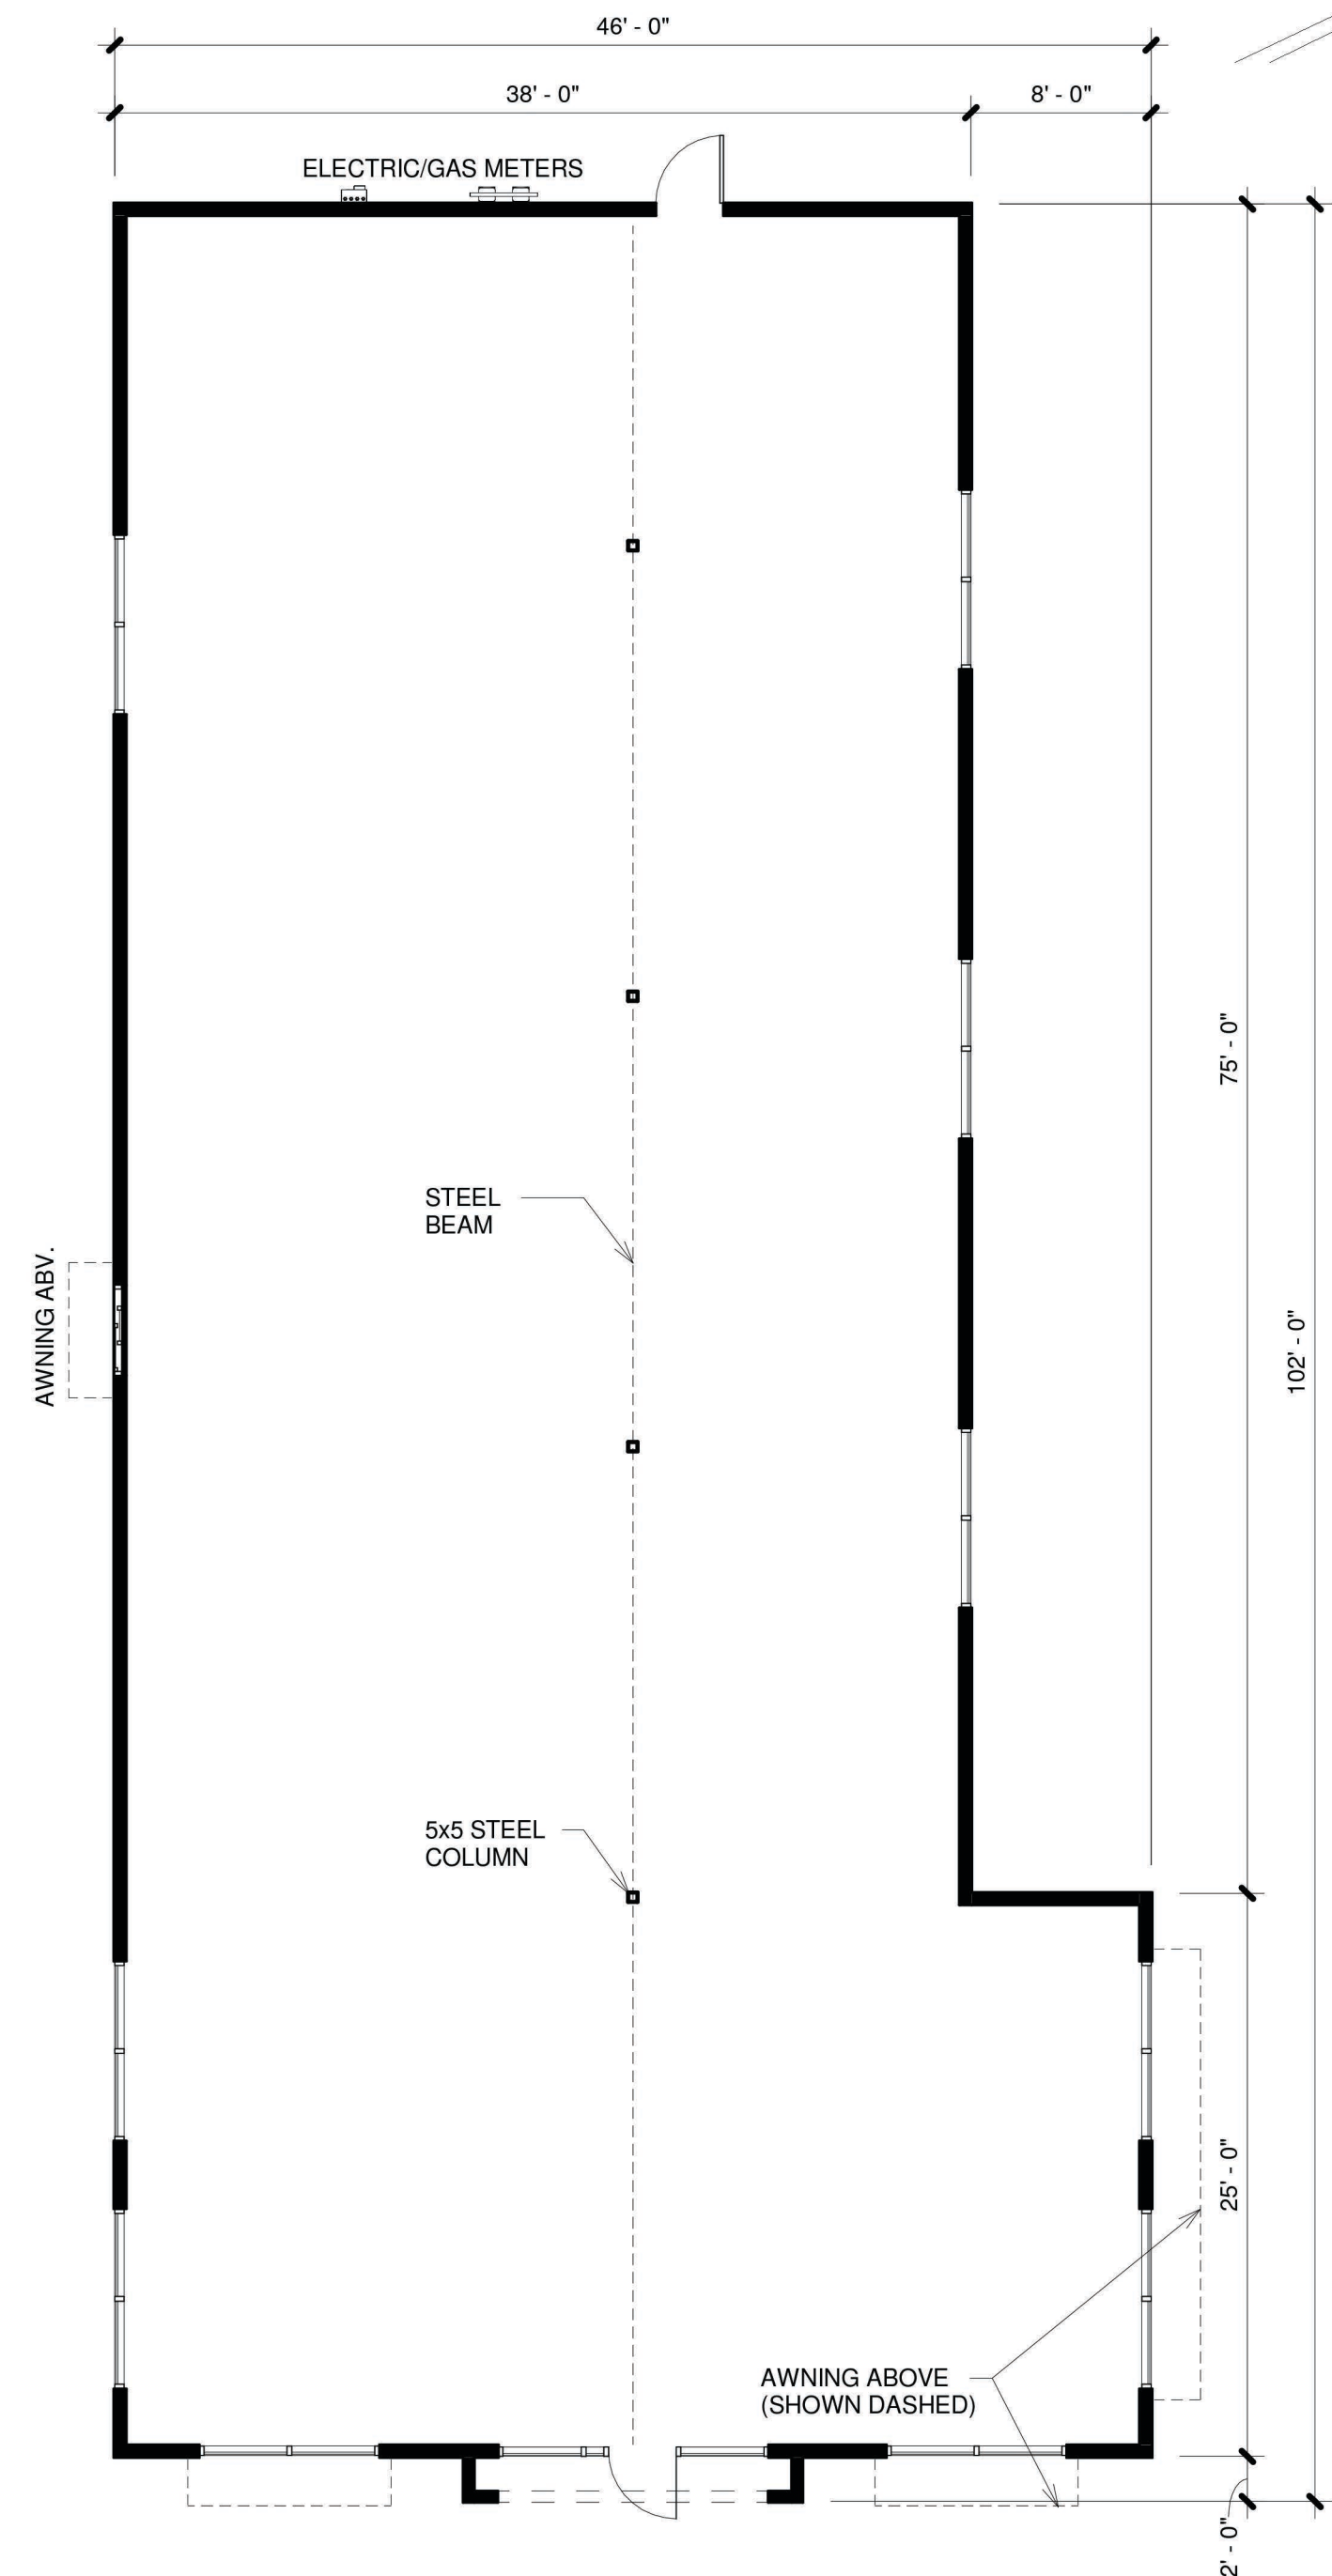

Building # 2 (4,000 SF)
Scale: 1/8" = 1'-0"

No.	Description	Date

© 2020 Thomas J. Brennan Architects, Inc. This Document is the sole property and copyright of the Architect and shall not be used or reproduced in any form without authorization.



NEW PROPOSED COMMERCIAL BUILDINGS FOR

Marlboro Development Group, LLC
New Jersey

Thomas J. Brennan ARCHITECTS
3803 Parkwood Blvd Suite 700
Frisco, Texas 75034
972-867-9948
Fax 972-378-9416

Building #2

Sheet: **D2**