



PROPOSED ROOF PLAN

SCALE: 1/4" = 1'-0"

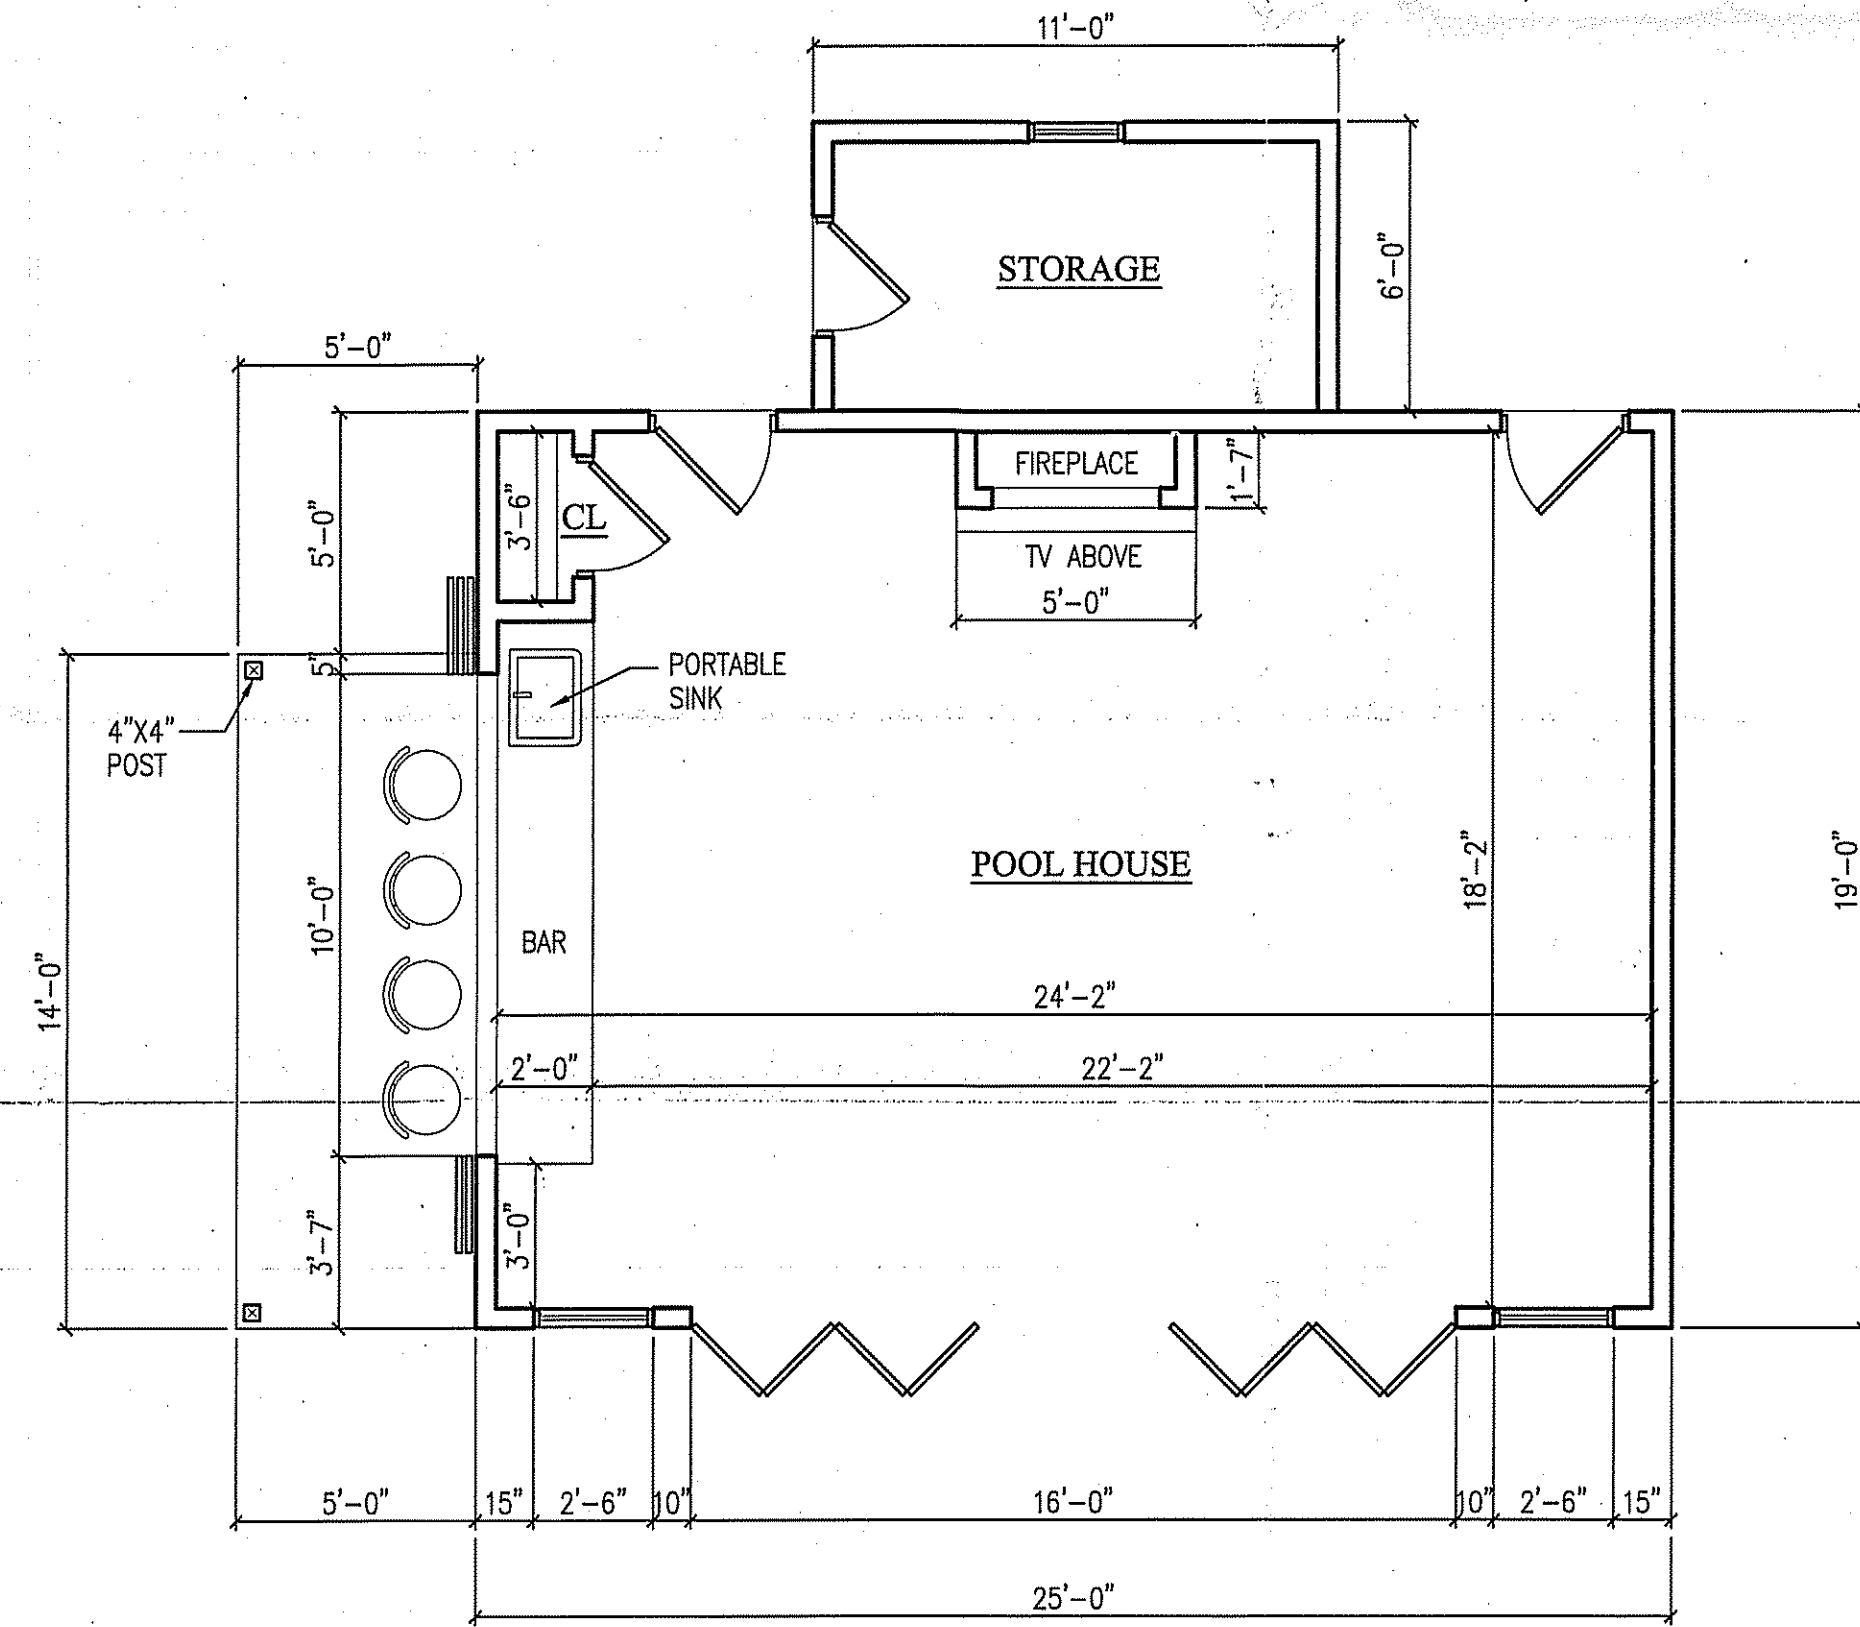


PROPOSED FLOOR PLAN

SCALE: 1/4" = 1'-0" (540 SQ.FT)

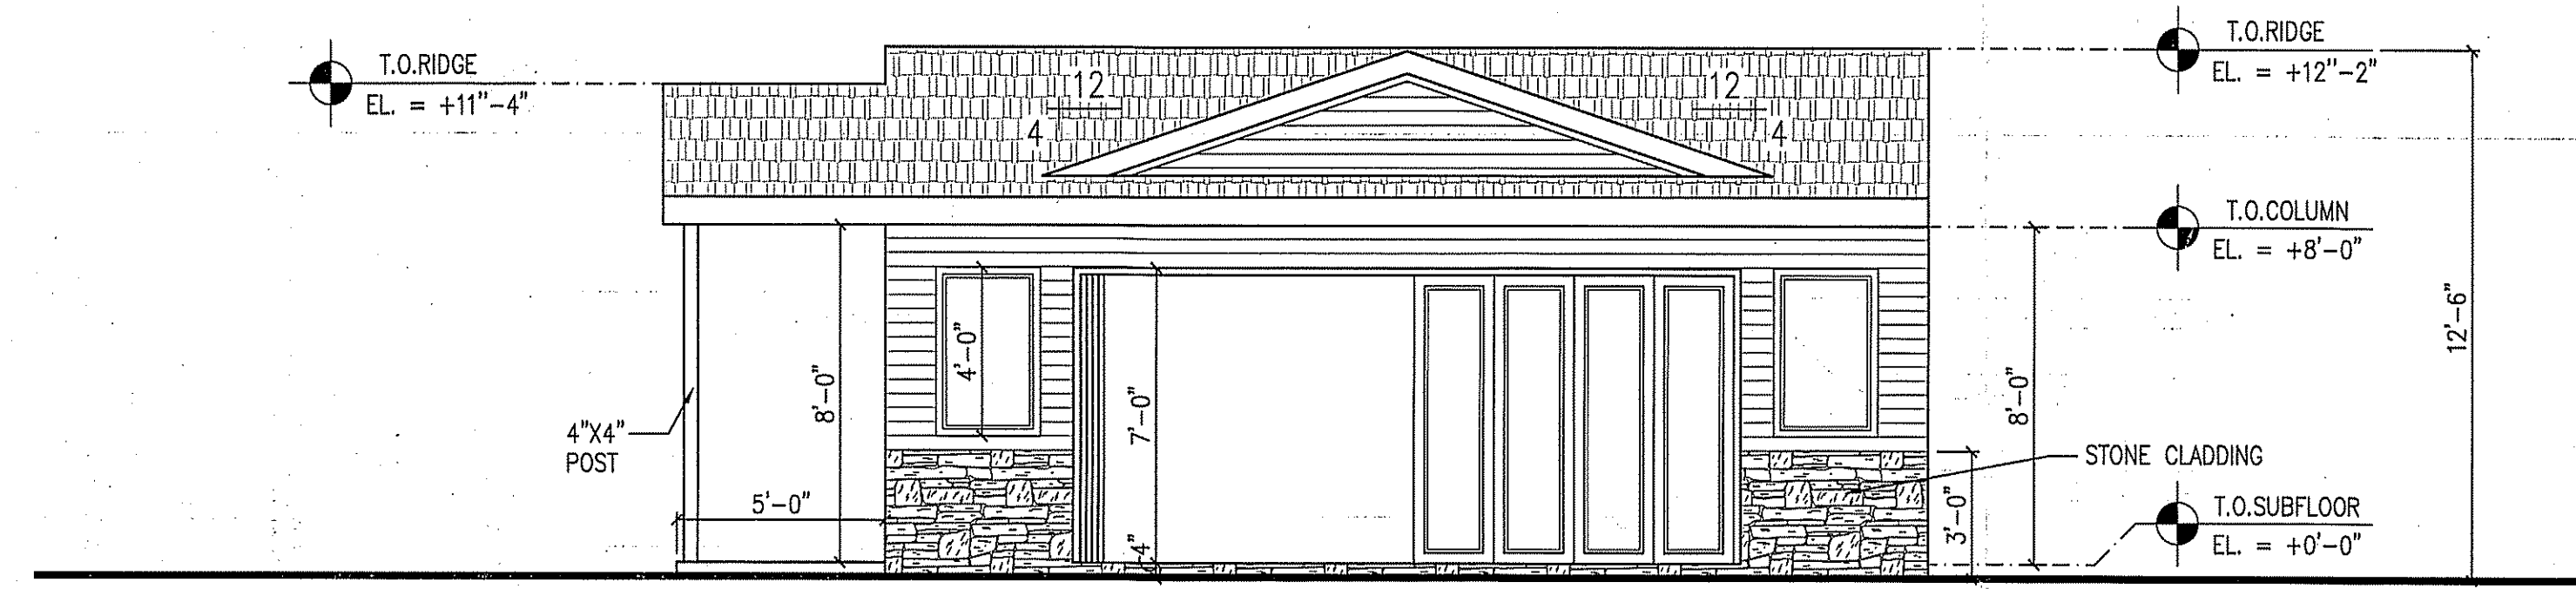


PROPOSED FRONT ELEVATION

SCALE: 1/4" = 1'-0"

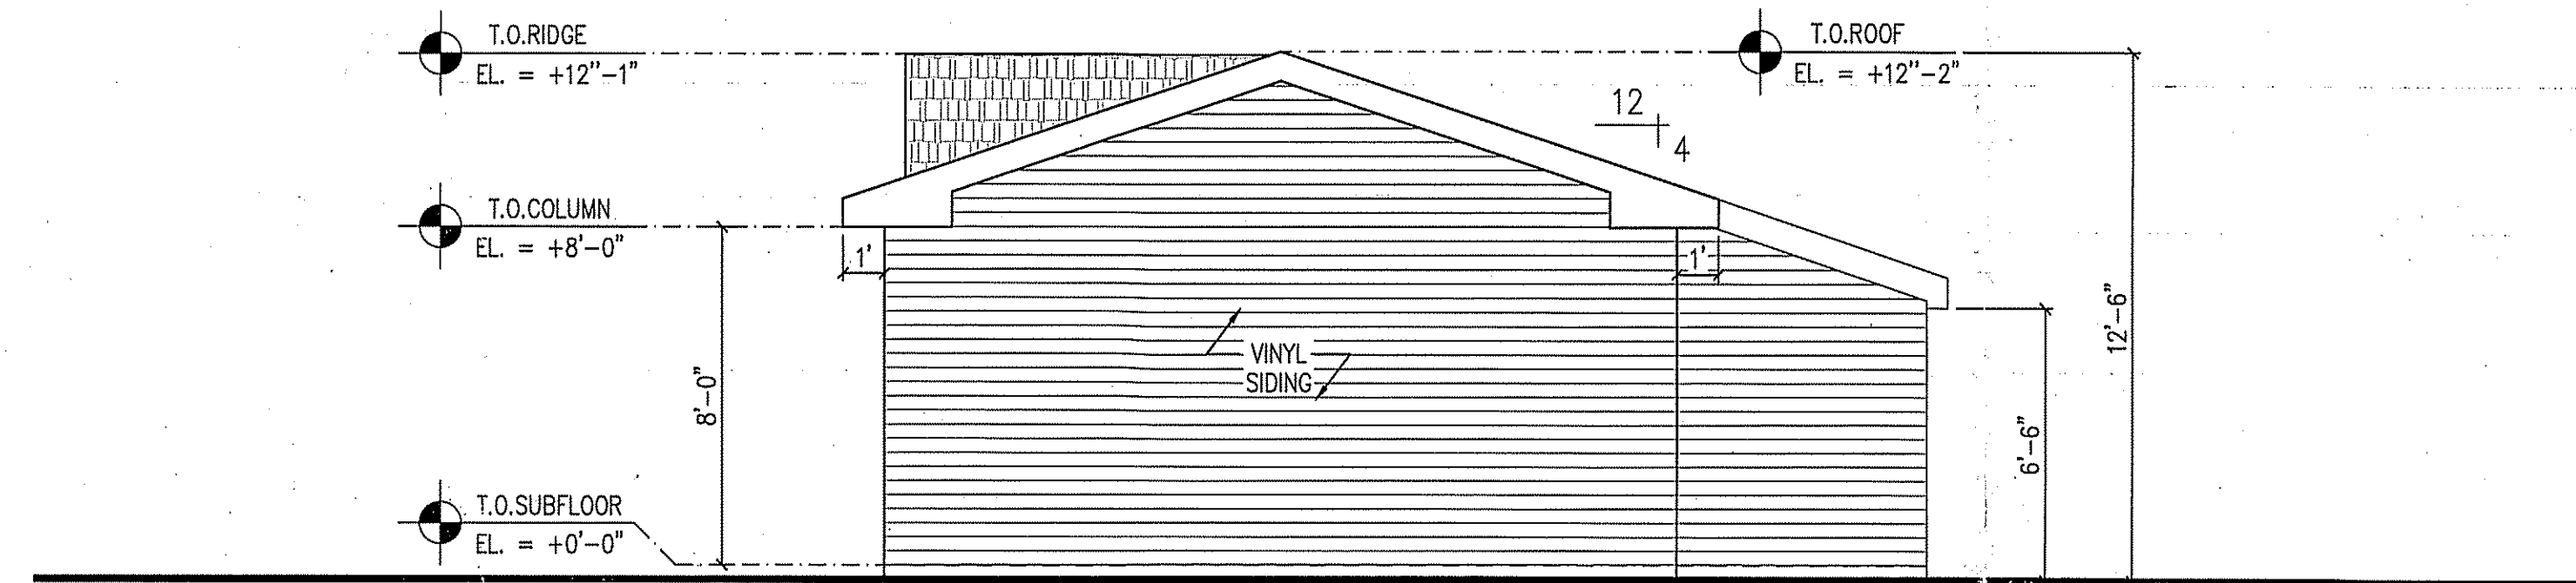


PROPOSED RIGHT ELEVATION

SCALE: 1/4" = 1'-0"

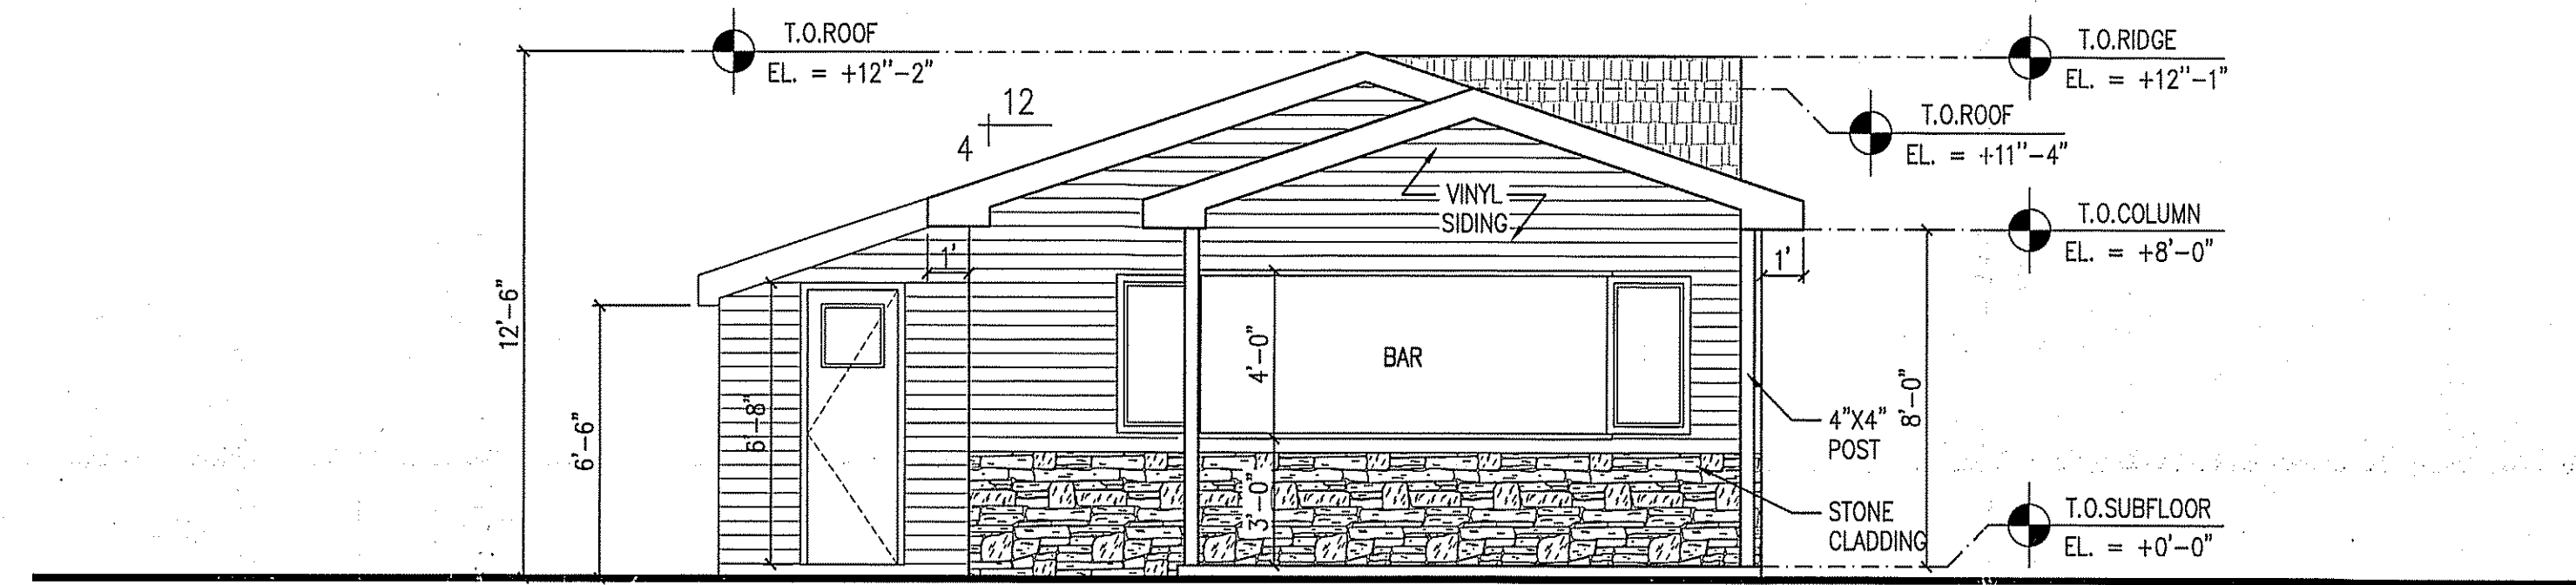

PROPOSED LEFT ELEVATION

SCALE: 1/4" = 1'-0"

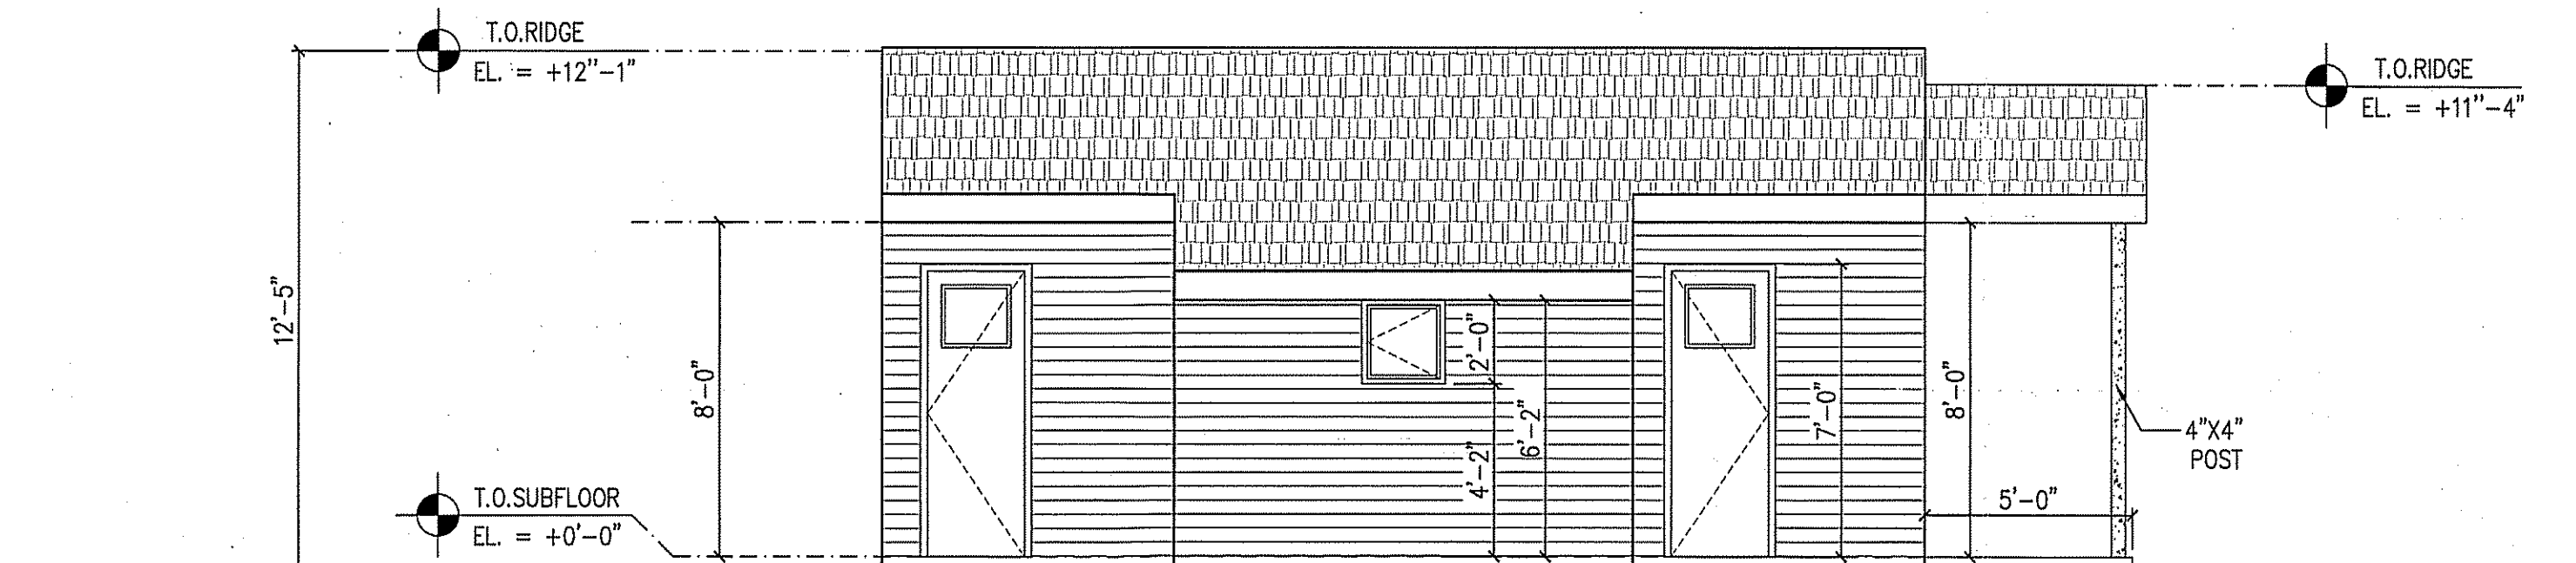

PROPOSED REAR ELEVATION

SCALE: 1/4" = 1'-0"

VP
 ARCHITECTURAL DESIGN, LLC.
 200 PERRINE ROAD
 OLD BRIDGE NEW JERSEY 08857
 PH: 732-721-8300
 FAX: 732-721-3133
 E-MAIL: VPARCHDESIGN@GMAIL.COM

PROPOSED POOL HOUSE
 FOR
DAVID & DEBRA FISHER
 AT
 (LOT: 25.30, BLOCK: 360)
 53 RUTLEDGE ROAD
 MARLBORO, NJ 07746

PROPOSED PLAN AND ELEVATIONS

A-17

NO.	DATE	DESCRIPTION
1.	12-22-2020	ISSUED FOR ZONING

DATE 11-10-2020	SHEET A-1
DRAWN PH	
PROJECT NUMBER 2020-	
CHECKED VINU	

THIS DRAWING IS NOT VALID UNLESS SIGNED AND SEALED BY THE ARCHITECT OR PLANNER NAMED ABOVE.

ALL IDEAS, DESIGNS, ARRANGEMENTS, PLANS AND SPECIFICATIONS INDICATED OR REPRESENTED BY THIS DRAWING ARE BY AND THE PROPERTY OF VINU PATEL ARCHITECT DEVELOPED FOR USE ON AND IN CONNECTION WITH THE SPECIFIED PROJECT. NONE OF THESE IDEAS, DESIGNS, ARRANGEMENTS, PLANS OR SPECIFICATIONS SHALL BE USED FOR OR DISCLOSED TO ANY PERSON, FIRM OR CORPORATION WITHOUT THE EXPRESS WRITTEN PERMISSION OF VINU PATEL ARCHITECT VISUAL CONTACT WITH THESE PLANS OR SPECIFICATIONS SHALL CONSTITUTE CONCLUSIVE EVIDENCE OF ACCEPTANCE OF THESE RESTRICTIONS.

MARLBORO TOWNSHIP ZONING BOARD
 JAN 20 2021

75# 21-6730